


BLOME INTERNATIONAL  
**BORO BLOCK**<sup>TM</sup>  
FGD Linings

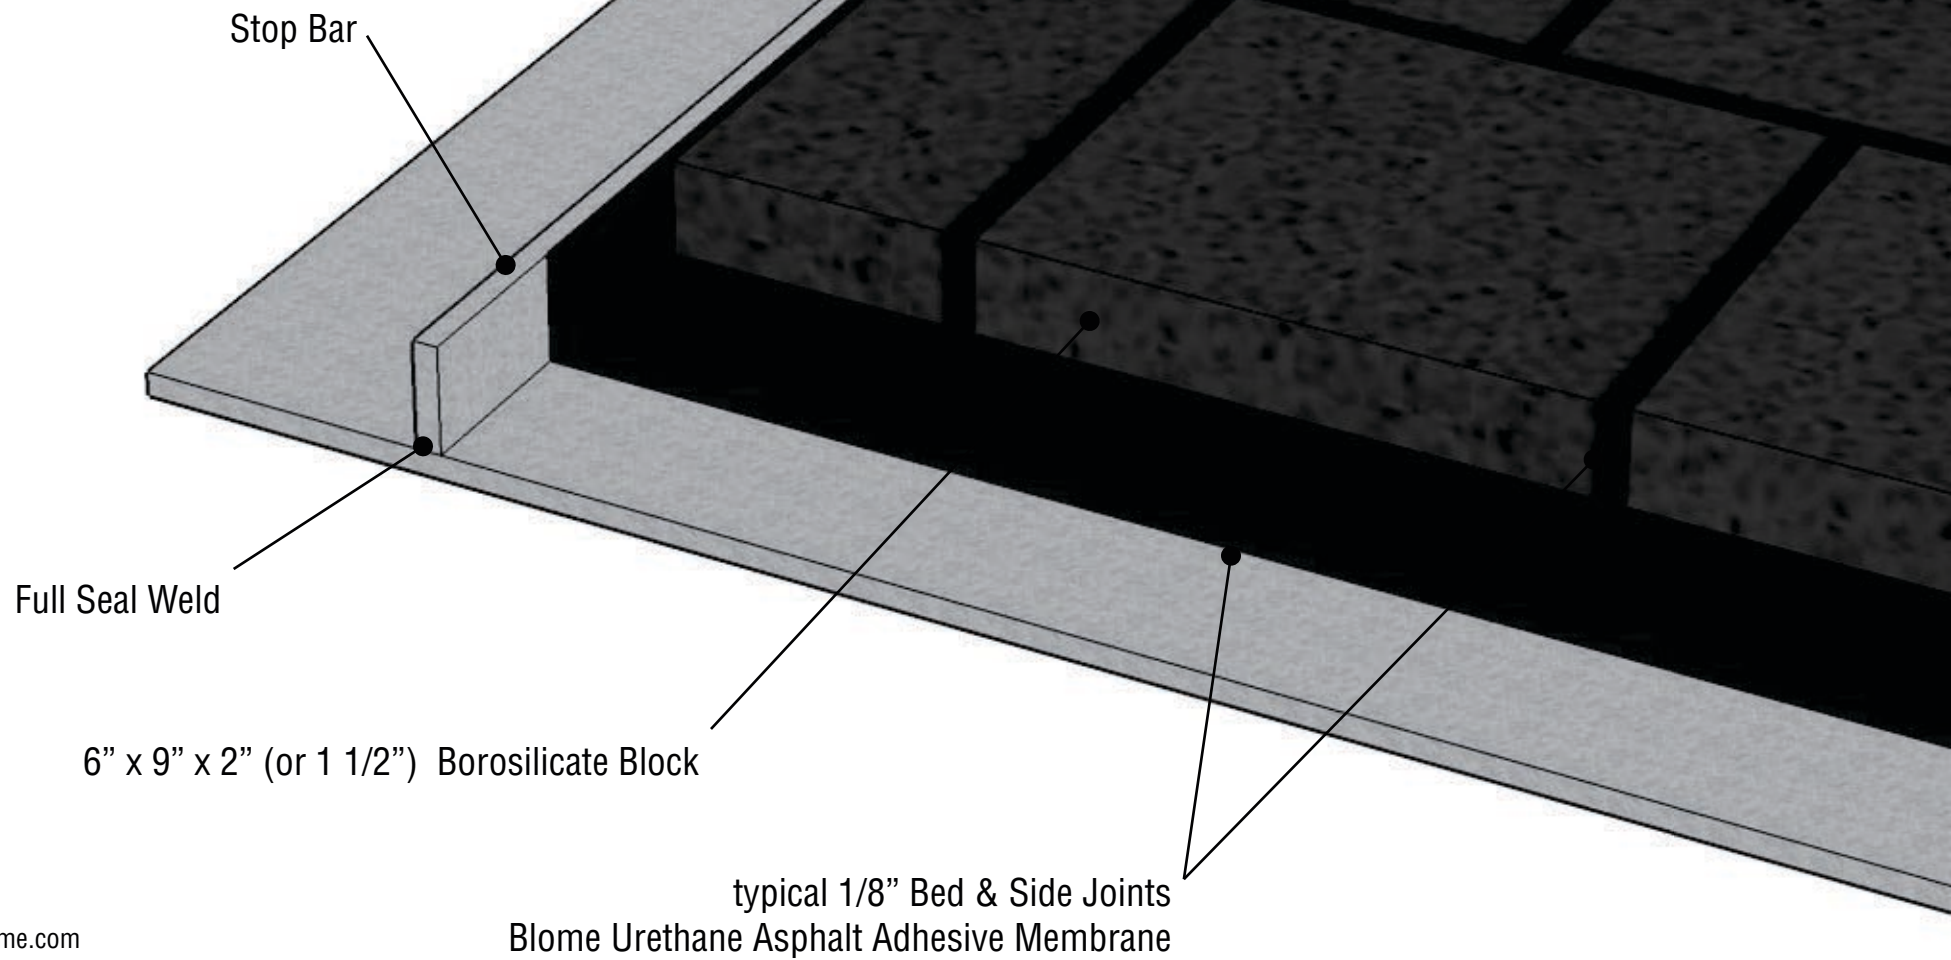

www.blome.com  
1450 Hoff Industrial Dr.  
O'Fallon, MO 63366  
(636) 379-9119