


NOTE: FLOOR SHOULD SLOPE 1/4" PER FOOT

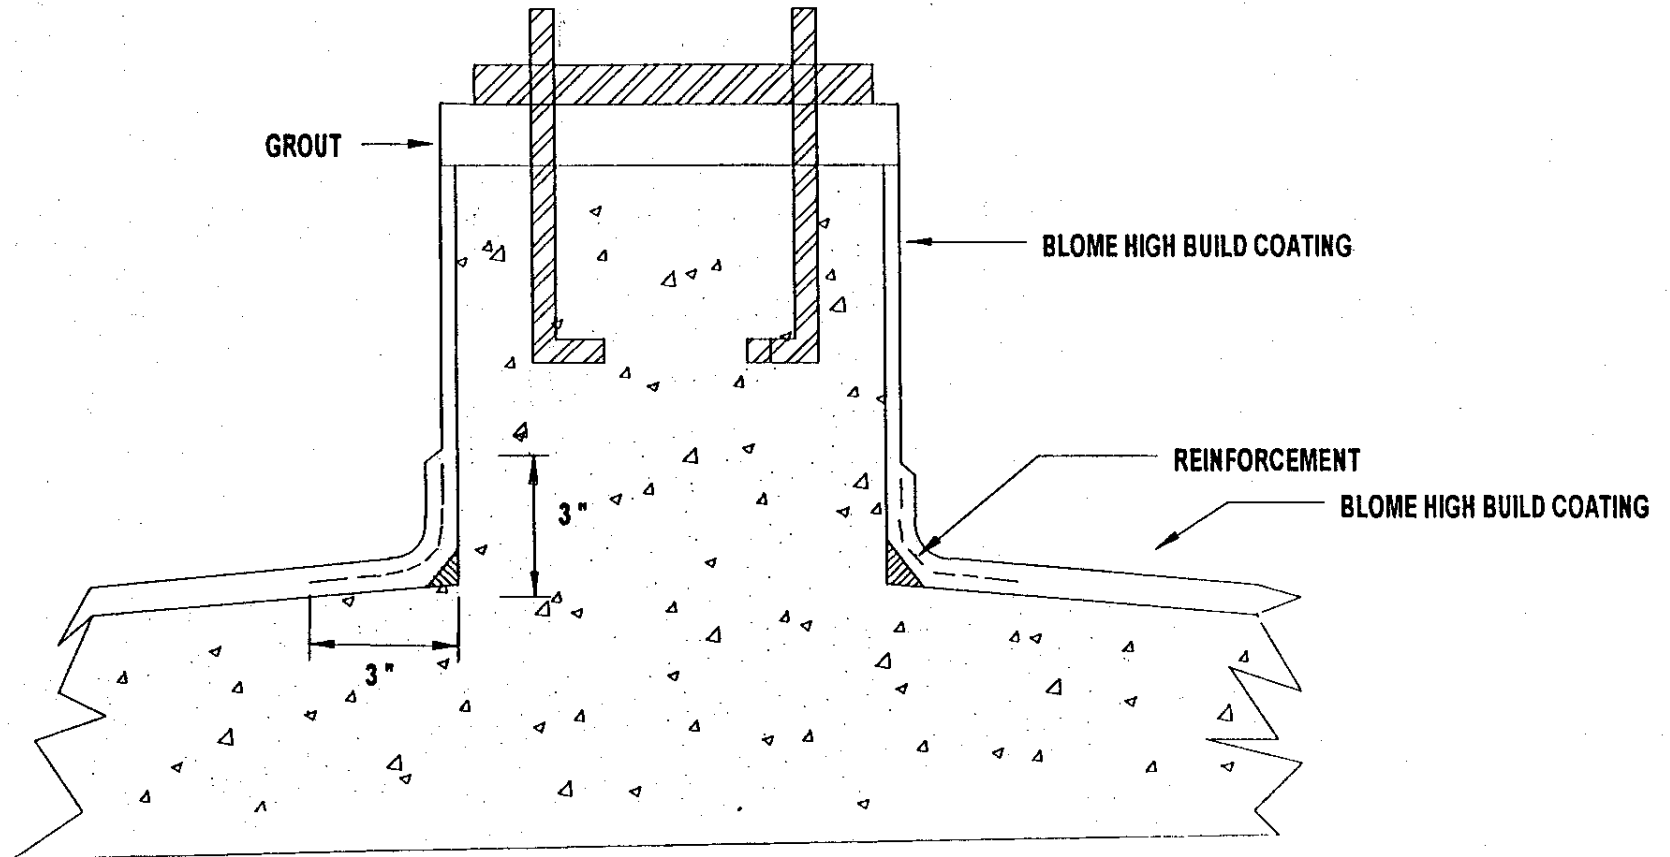

EQUIPMENT BASE WITH
HIGH BUILD COATING AND GROUT CAP

ECD-1017